


STATE	PROJECT NUMBER	SHEET NO.	TOTAL SHEETS
GA.	CSSR-000B-001910	114	114

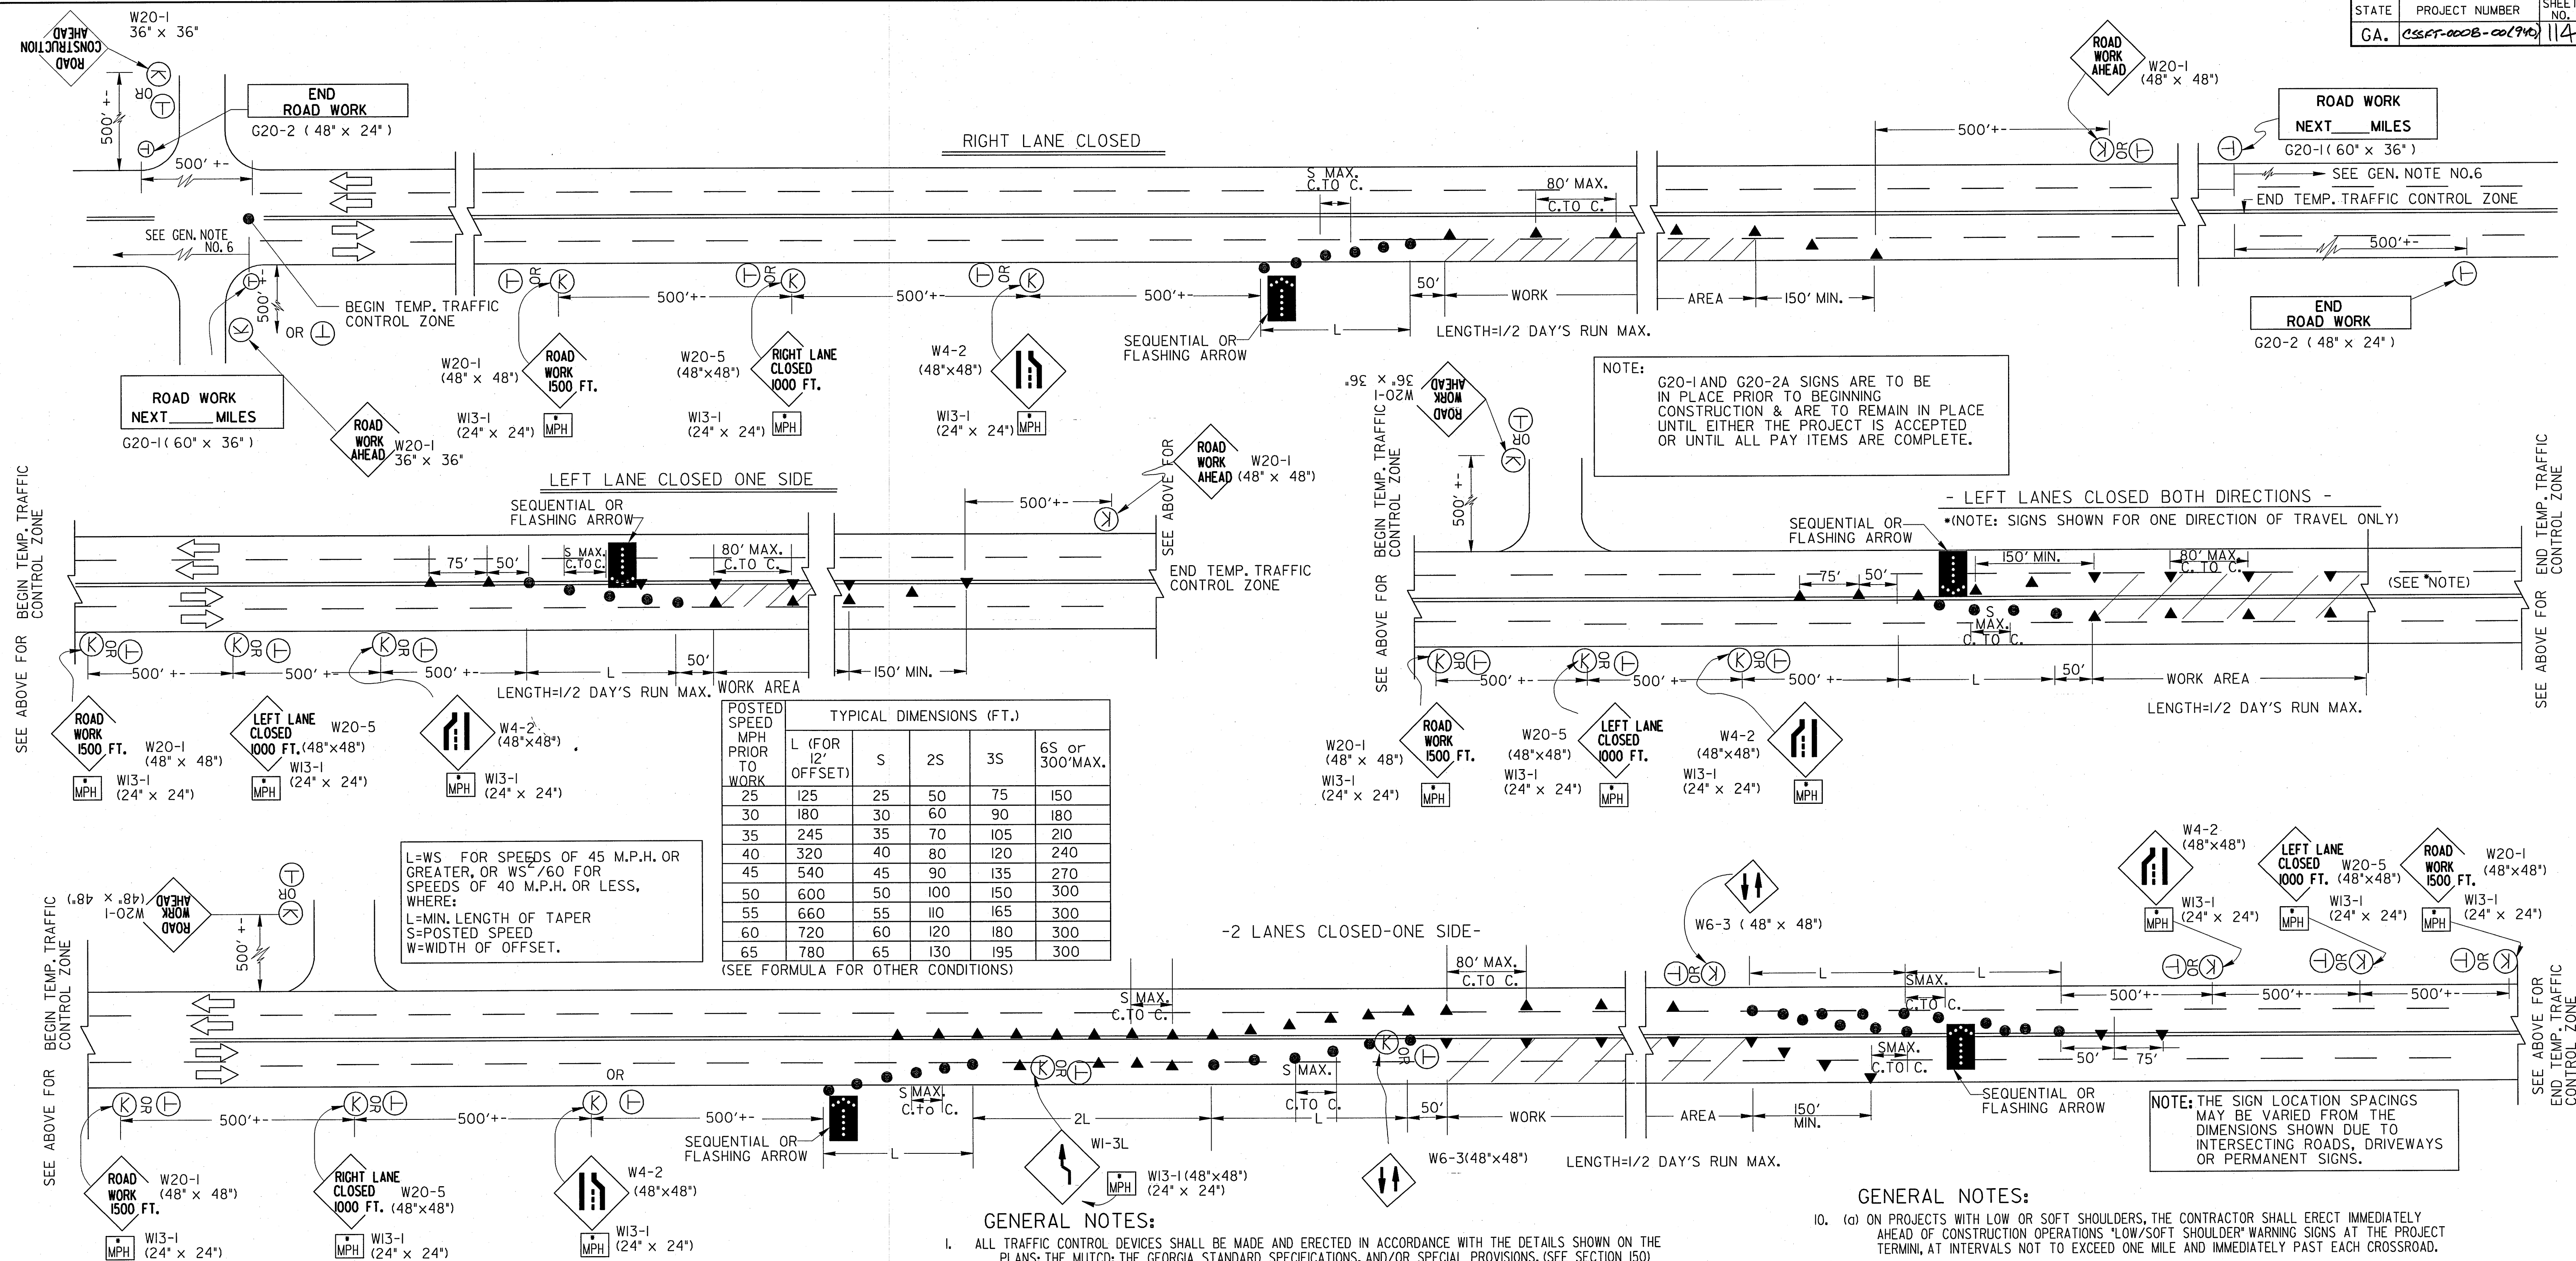


FOR LOCATIONS ON THIS PROJECT INVOLVING ADDED TURN LANES, THE DISTRICT TRAFFIC OPERATIONS OFFICE WILL FURNISH A SCHEMATIC DRAWING OF THE TEMPORARY PAVEMENT MARKINGS AT THE PRE-CONSTRUCTION CONFERENCE.

- WHEN TEMPORARY OPERATING SPEEDS ARE LESS THAN THE POSTED SPEED LIMIT, THE ADVISORY SPEED PLATES (W13-1) SHALL BE USED IN 10 M.P.H. INCREMENTS, UNTIL THE SPEED IS REDUCED TO THE TEMPORARY OPERATING SPEED.

STANDARD LEGEND

- STRIPED DRUM
- TEMPORARY POST MOUNTED SIGN (OFF SHOULDER) --FOR LONG TERM LANE CLOSURE SUCH AS STATIONARY OPERATIONS, BRIDGE WIDENING PROJECTS ETC. - (7' MOUNT HEIGHT)
- PORTABLE MOUNTED SIGN (ON SHOULDER) --FOR SHORT TERM LANE CLOSURE SUCH AS MOVING OPERATIONS, RESURFACING PROJECTS, ETC. (SEE GENERAL NOTE, NO. 3)
- TRAFFIC CONE - 28" MIN. (DAYTIME USE ONLY)
- SEQUENTIAL OR FLASHING ARROW
- WORK AREA

DETAIL OF TEMPORARY TRAFFIC STRIPE

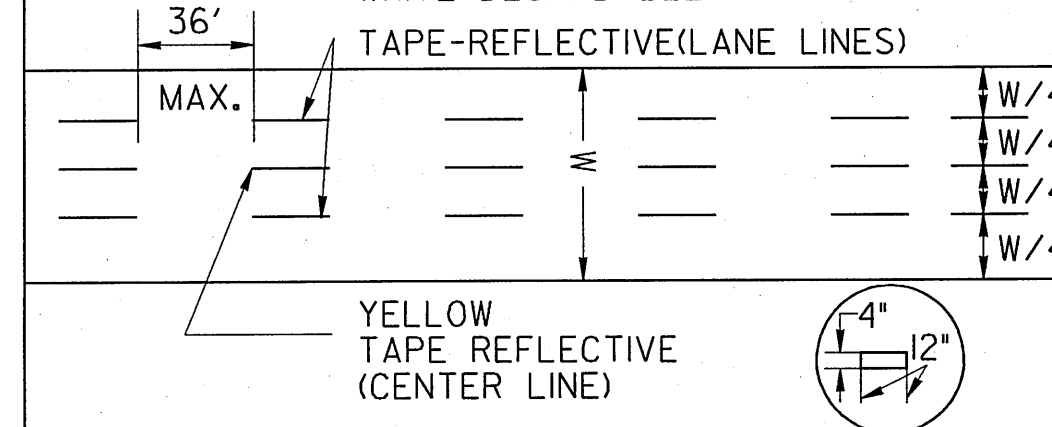

REMOVED FLAGS AND REV. 3-30-06		DATE	DEPARTMENT OF TRANSPORTATION STATE OF GEORGIA	
GENERAL NOTES, REV. SIGN G20-2A TO G20-2.	REVISION		STANDARD TRAFFIC CONTROL DETAIL FOR LANE CLOSURE ON MULTI-LANE UNDIVIDED HIGHWAY	
NO SCALE		REV. & REDR. JULY, 1999		NUMBER 9107
DES. (SUBMITTED) <i>[Signature]</i>	TRA. (APPROVED) <i>[Signature]</i>	STATE ROAD & AIRPORT DESIGN ENGINEER		
CHK. <i>[Signature]</i>		CHIEF ENGINEER		